




N.02

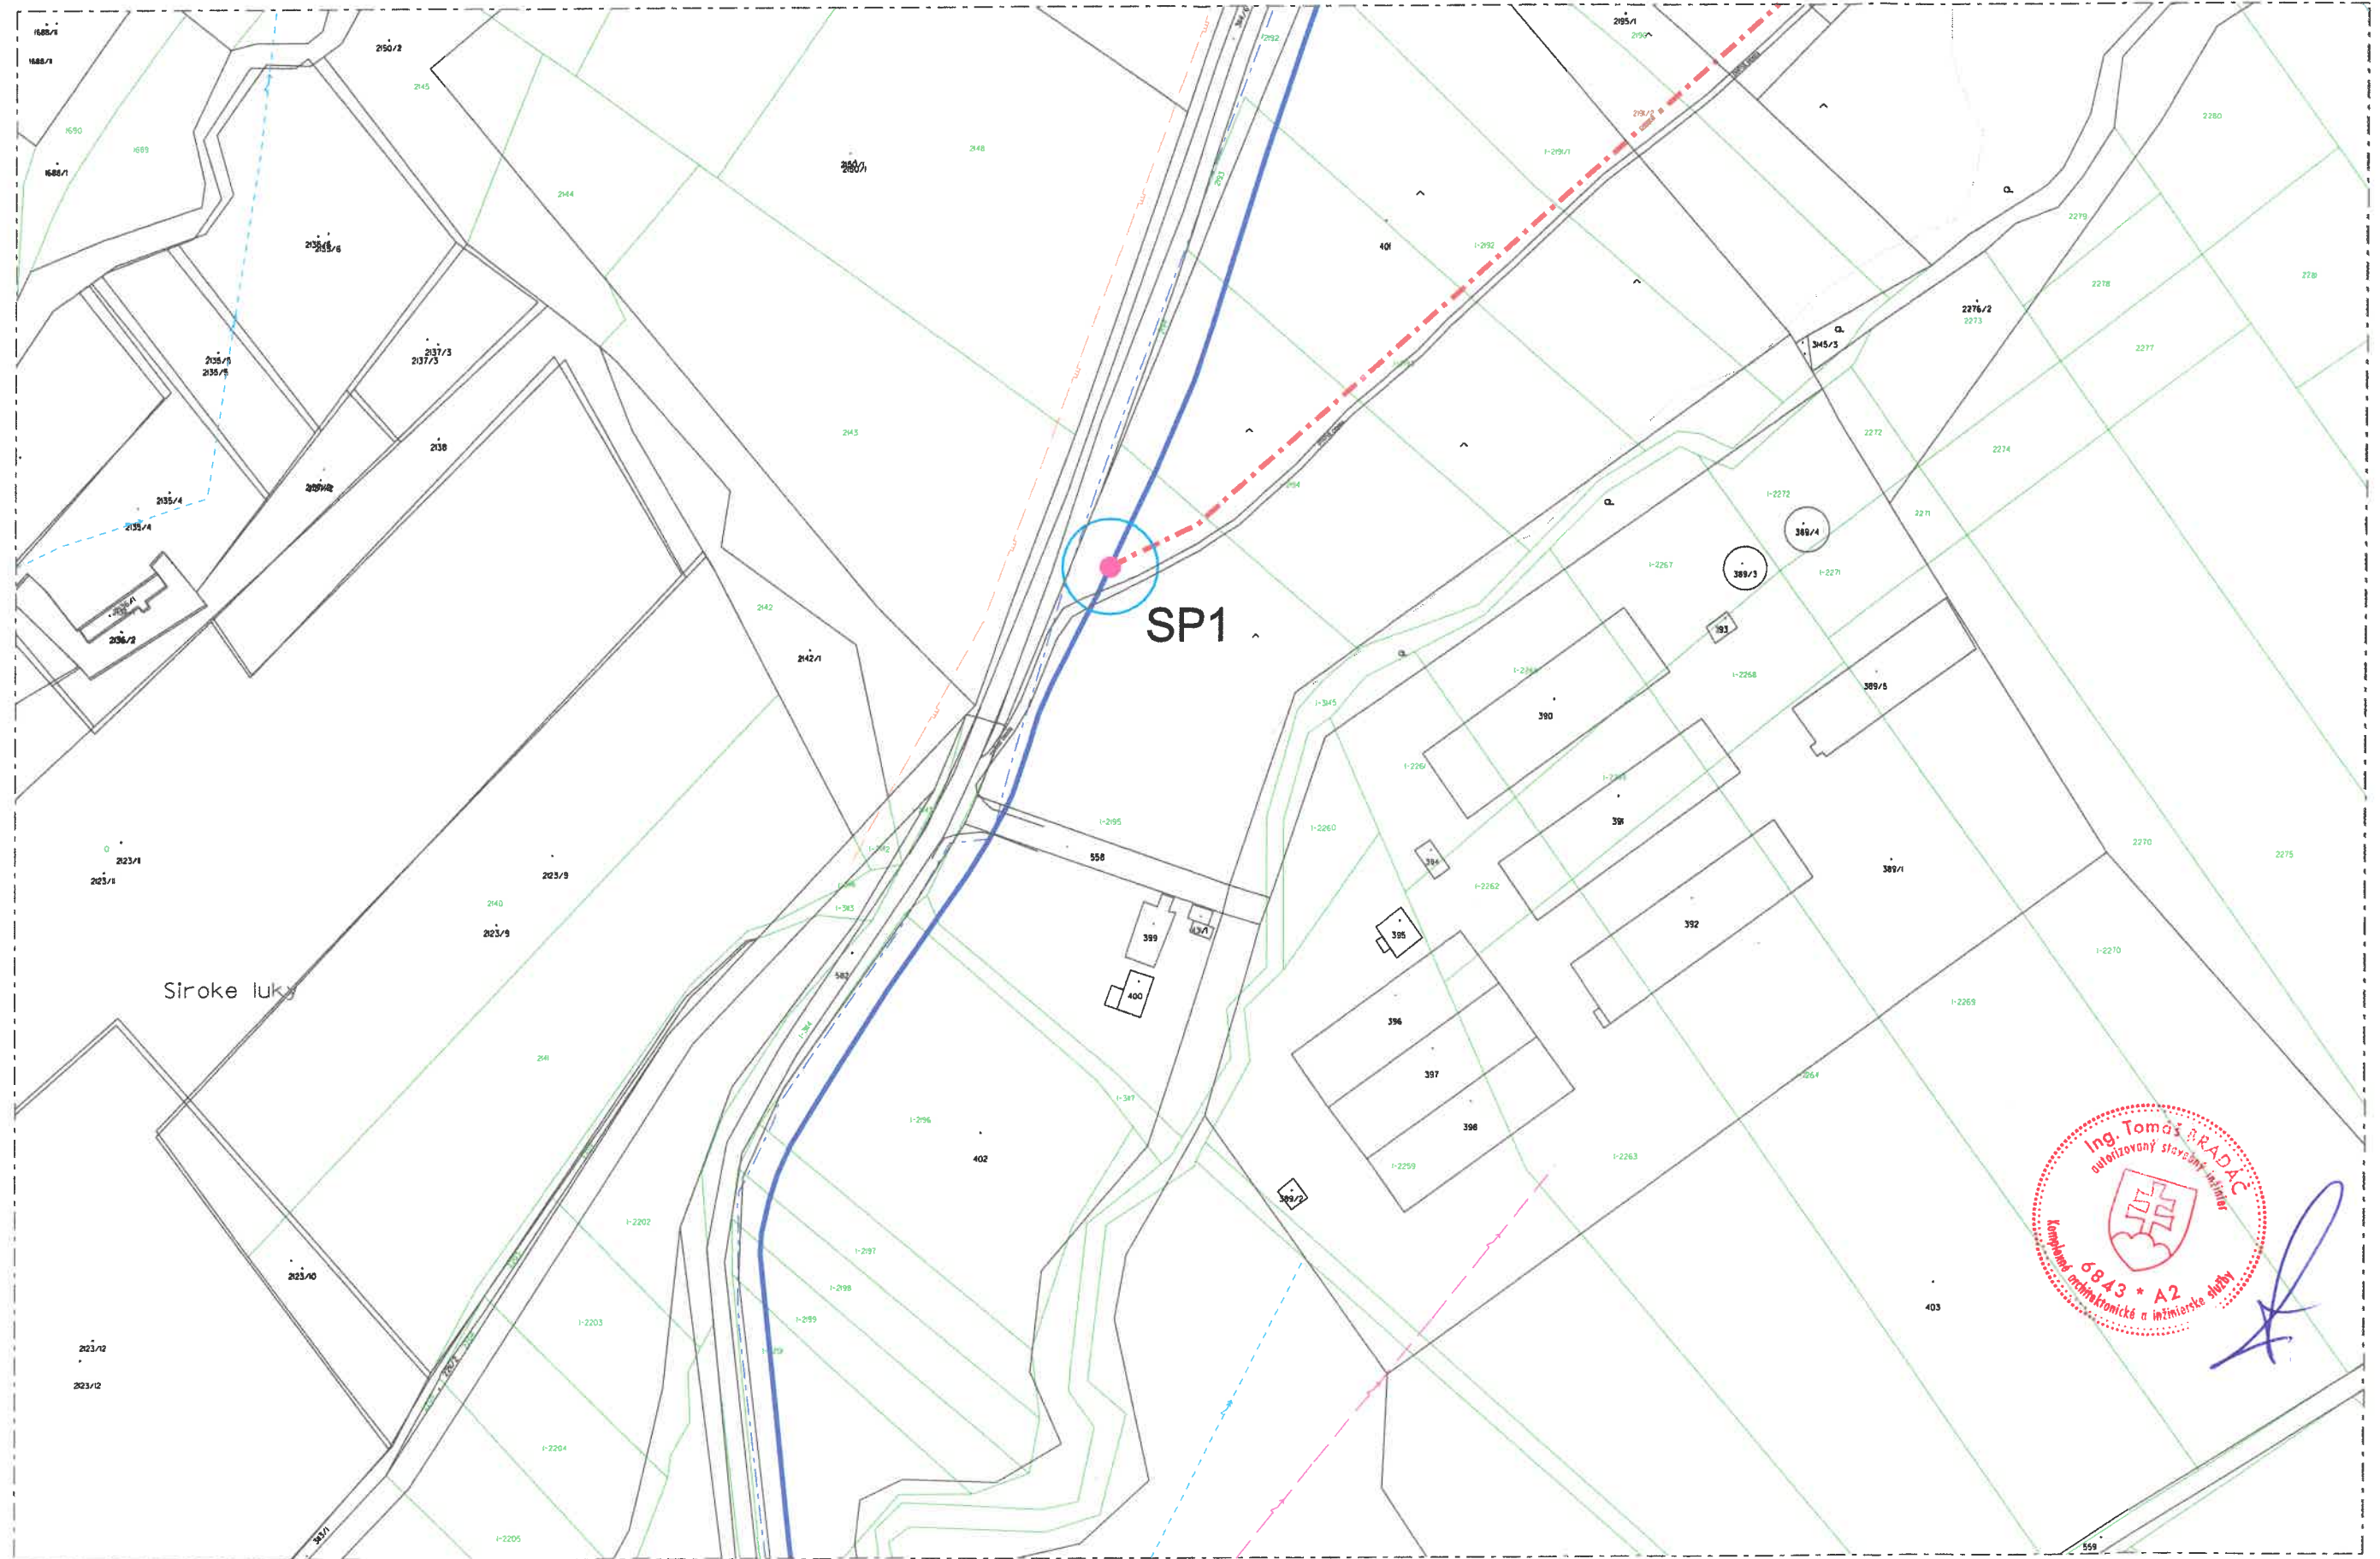

Siroke luky

SP1

